


# Seneca Lake

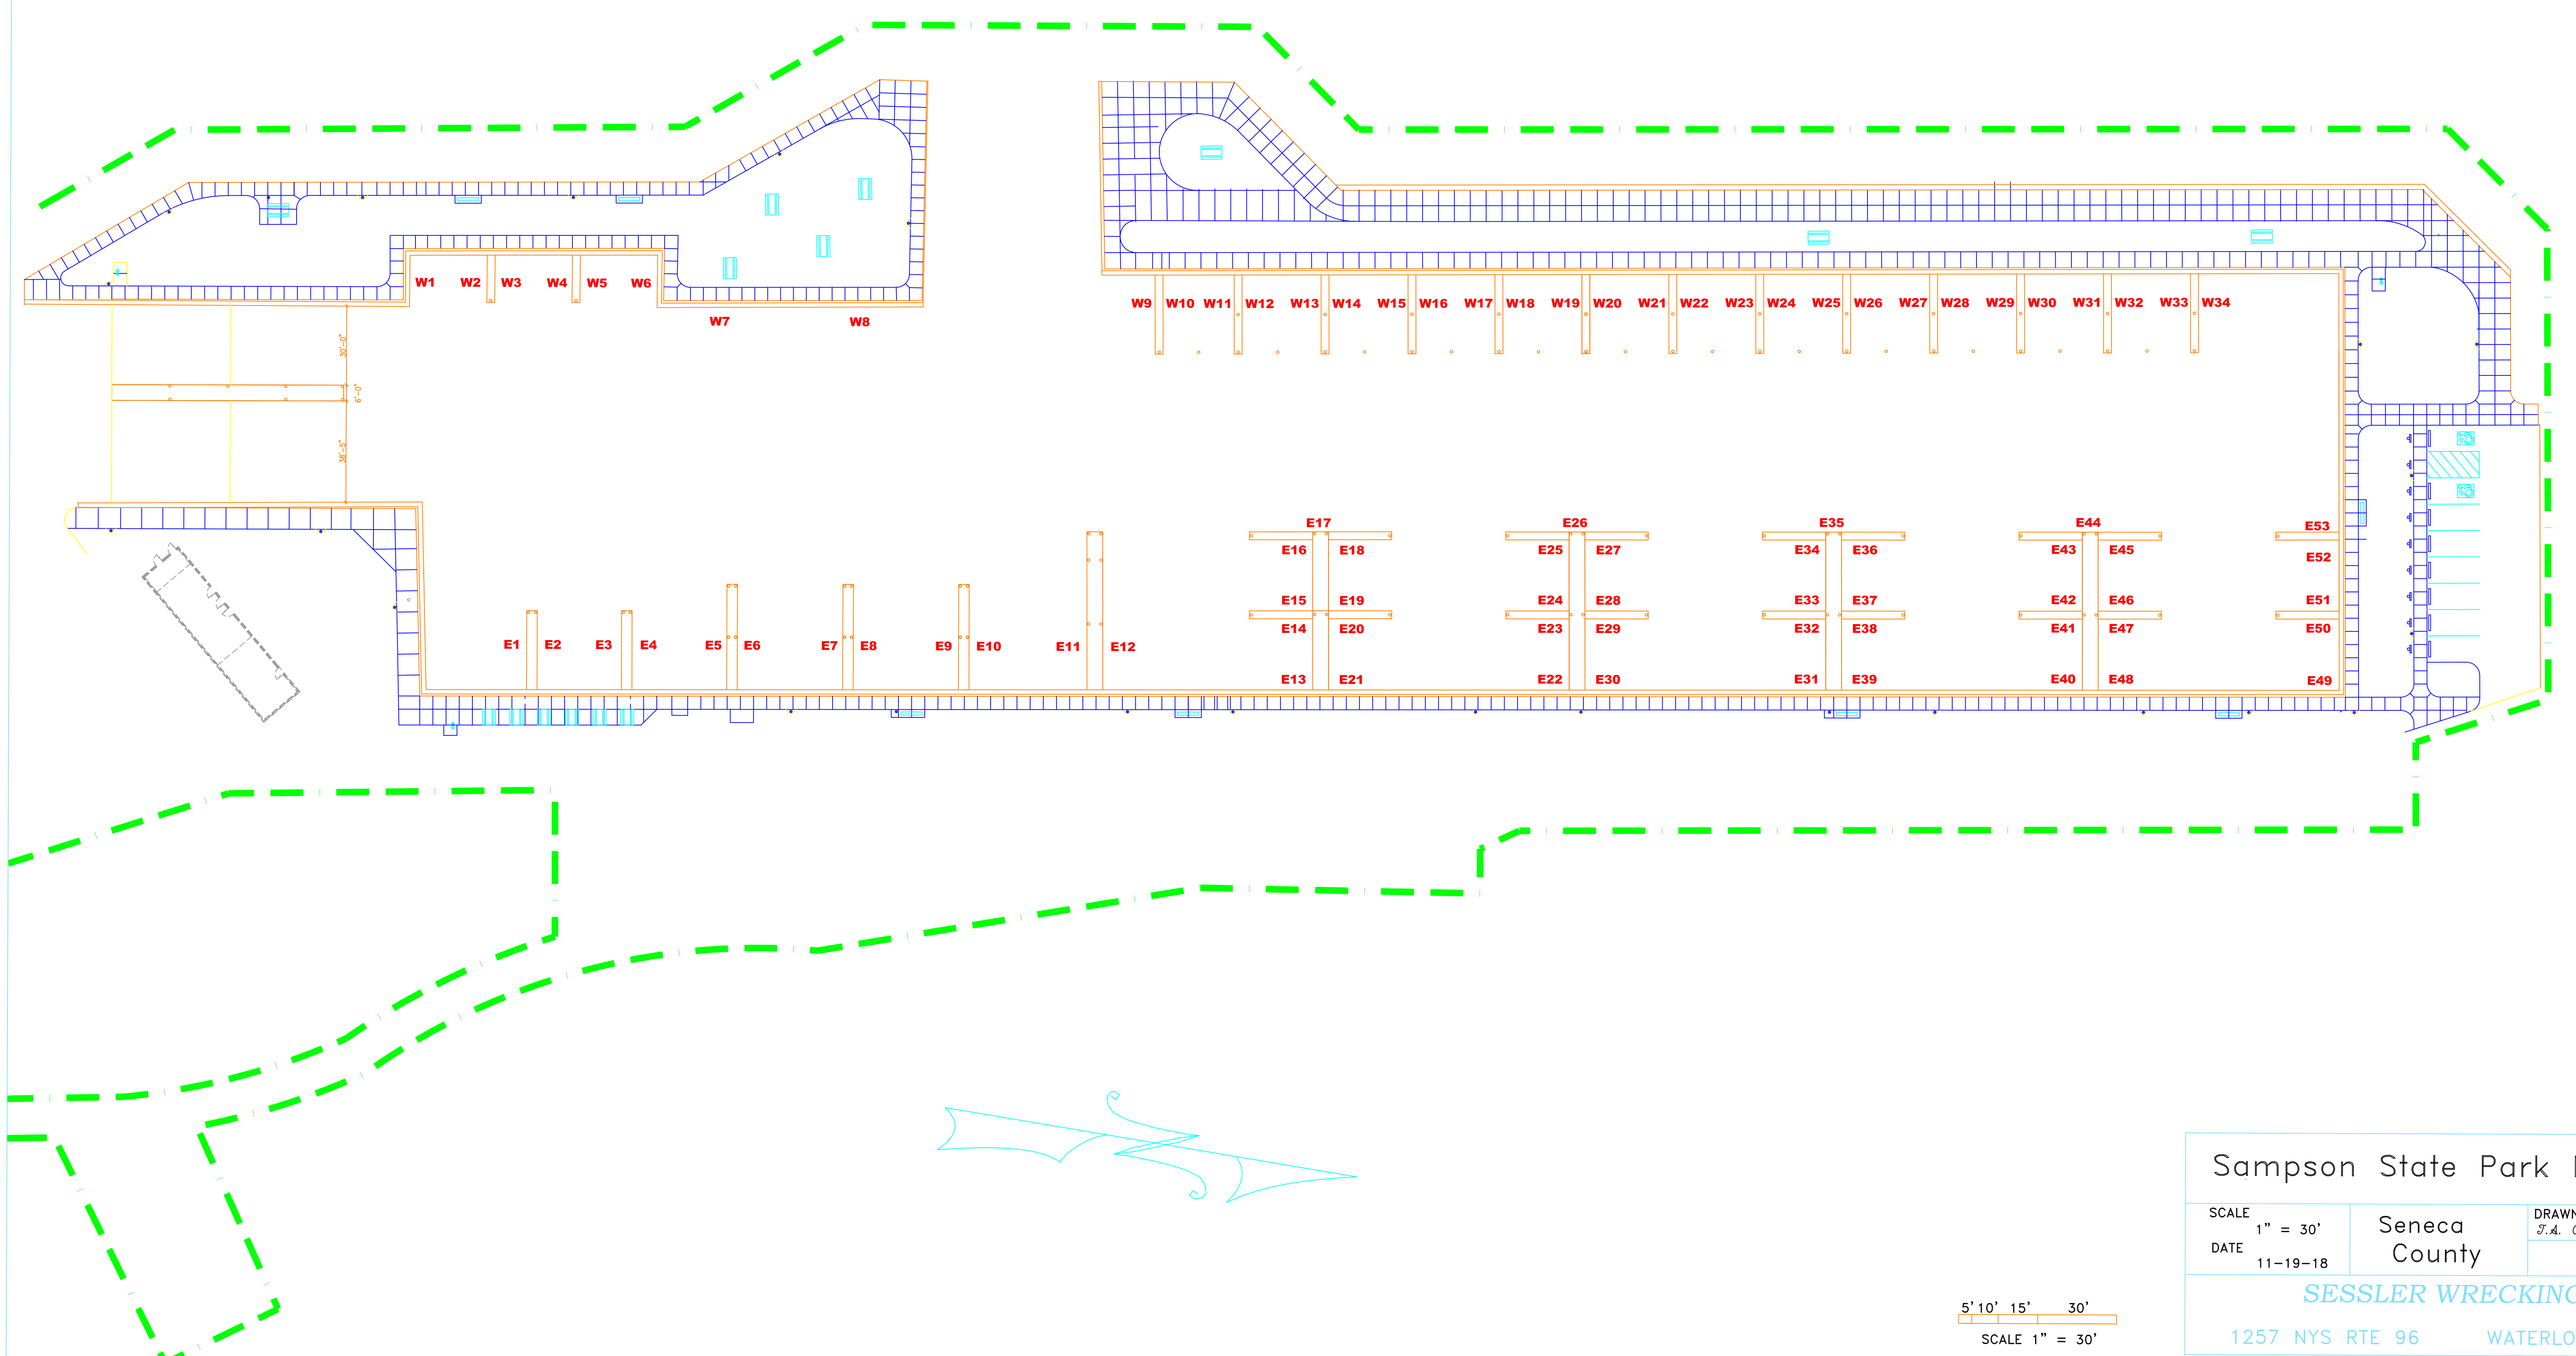

5' 10' 15' 30'  
SCALE 1" = 30'

Sampson State Park Marina		
SCALE 1" = 30'	Seneca County	DRAWN BY J.A. Cunningham, CE
DATE 11-19-18	<b>SESSLER WRECKING</b>	
1257 NYS RTE 96		WATERLOO, NY
Dock Layout		DRAWING NO. 18-02200-02